

South Carolina Department of Health and Environmental Control  
Office of Ocean and Coastal Resource Management  
1362 McMillan Avenue, Suite 400  
Charleston, South Carolina 29405

**March 7, 2013**

**Permit Application Public Notice**

**Dana Relyea, OCRM-13-069-D**

The Department has received an application for a permit for the alteration of a critical area. The application was submitted pursuant to the Coastal Zone Management Act (Act 123) of 1977 South Carolina General Assembly. The application in brief, is described as follows:

**Applicant:** Dana Relyea


**Location:** On and adjacent to Simpson Creek at 1524 Relyea Ave., Charleston, Charleston County, South Carolina.  
TMS: 426-05-00-088.

**Work:** The work as proposed consists of constructing an erosion control device. Specifically, the applicant seeks to build a 10' x 128' riprap revetment along the OCRM Critical Area Line. The work as described is for erosion control.

This public notice is being distributed to all known interested persons and agencies to assist in developing facts on which a decision by the Department can be based. Comments concerning the proposed work must be submitted in writing, setting forth sufficient detail to furnish a clear understanding of the reasons for support or opposition.


Comments regarding this application must be received by the Department on or before **March 22, 2013**. For more information, please contact **Jeff Thompson** at 843-953-0219 or via email at [thompsdj@dhec.sc.gov](mailto:thompsdj@dhec.sc.gov).

**Note:** Plans depicting the proposed work are available and will be provided upon receipt of a written request or may be viewed on the Department website at [www.scdhec.gov/environment/ocrm/public\\_notice.htm](http://www.scdhec.gov/environment/ocrm/public_notice.htm)

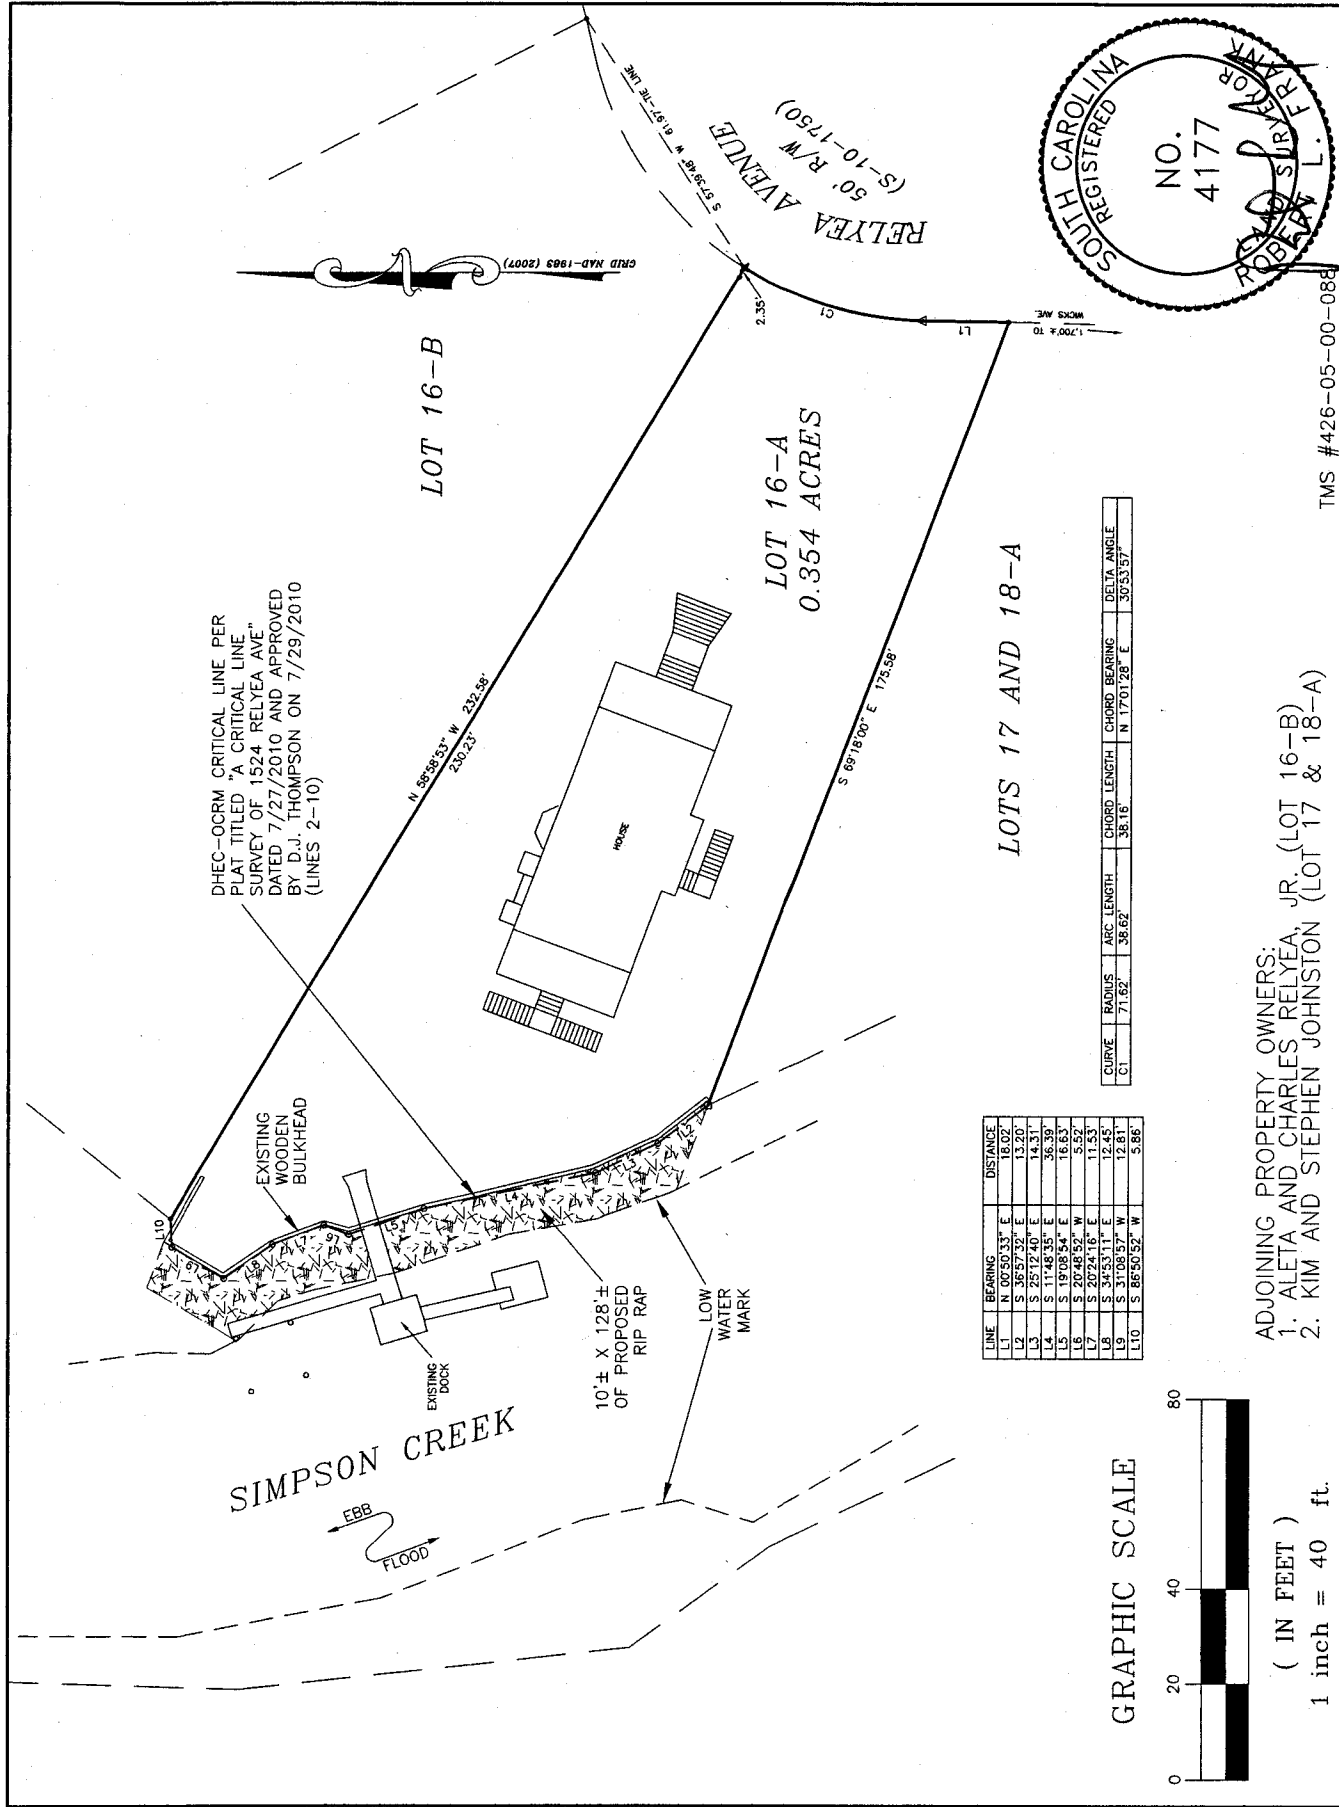

LINE	BEARING	DISTANCE
L1	N 00°50'33" E	16.02'
L2	S 36°52'52" E	13.20'
L3	S 25°12'40" E	14.31'
L4	S 11°48'35" E	36.39'
L5	S 19°08'54" E	16.63'
L6	S 20°48'52" W	5.52'
L7	S 20°24'16" E	11.53'
L8	S 34°53'11" E	12.45'
L9	S 31°08'11" E	8.81'
L10	S 86°50'52" W	5.88'

CURVE	RADIUS	ARC LENGTH	CHORD LENGTH	CHORD BEARING	DELTA ANGLE
C1	71.62'	38.62'	38.16'	N 17°01'28" E	30°53'57"

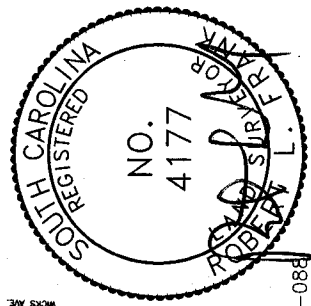


ADJOINING PROPERTY OWNERS:  
 1. ALETA AND CHARLES RELIEVA, JR. (LOT 16-B)  
 2. KIM AND STEPHEN JOHNSTON (LOT 17 & 18-A)

APPLICATION BY: DANA B. RELIEVA, <b>OCRM-13-0009-D</b>	LOCATION A PROPOSED RIP RAP REVETMENT AT 1524 RELIEVA AVE. LOCATED ON SIMPSON CREEK JAMES ISLAND CHARLESTON COUNTY SOUTH CAROLINA	SHT. NAME	SHT. NO. 4 OF 5
ADDRESS: 1524 RELIEVA AVENUE		FULL PLAN VIEW	
DATE: FEBRUARY 25, 2013			
REVISED:			

TMS #426-05-00-088

NOTE: THERE ARE 128± LINEAR FEET OF PROPOSED  
RIP RAP OF LESS THAN 1 CU.YD./FT.

NOTE: CROSS SECTION DRAWING IS TYPICAL,  
ACTUAL FIELD CONDITIONS MAY VARY.

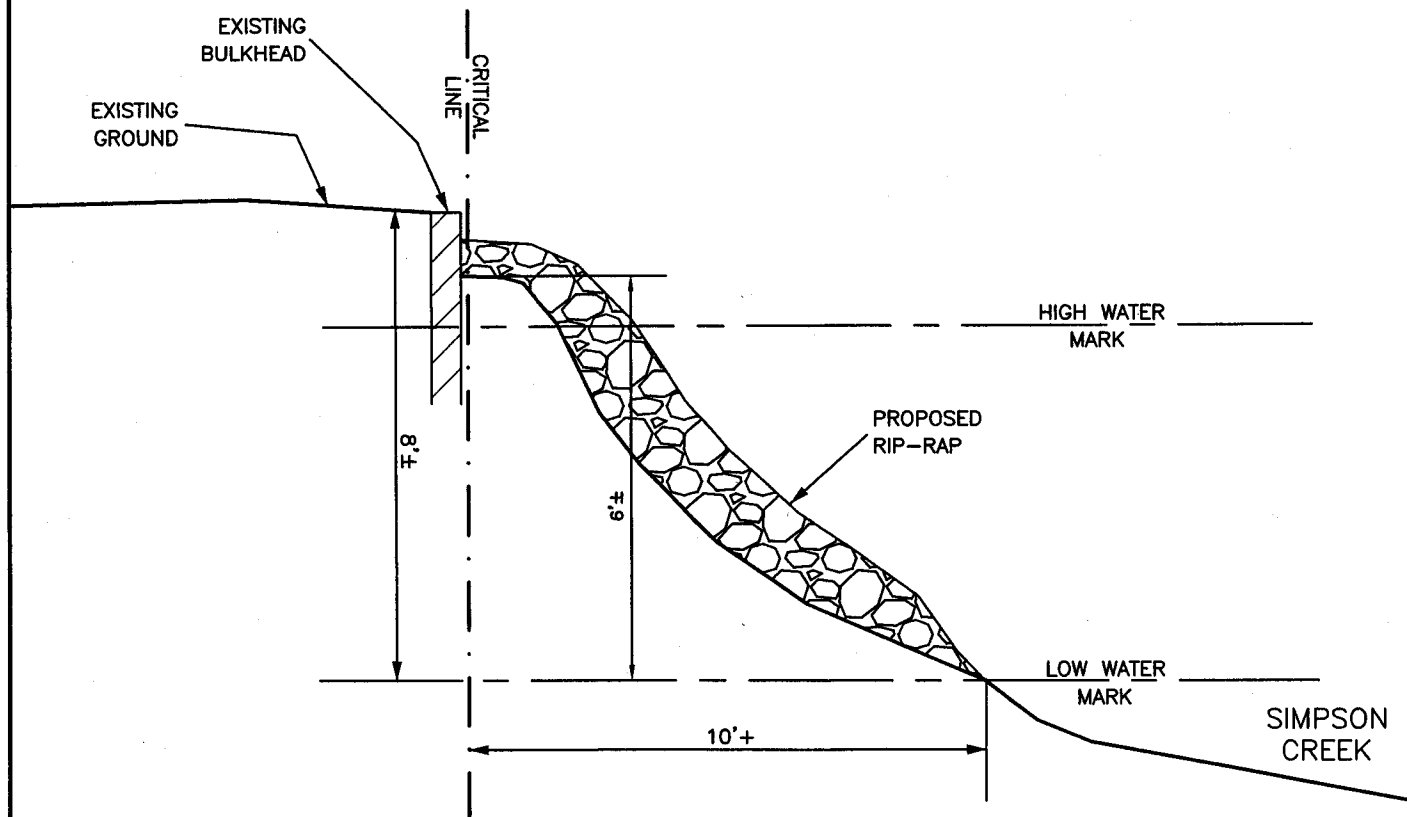

RIP RAP PROFILE (NOT TO SCALE)



ADJOINING PROPERTY OWNERS:  
1. ALETA AND CHARLES RELYEA, JR. (LOT 16-B)  
2. KIM AND STEPHEN JOHNSTON (LOT 17 & 18-A)

TMS #426-05-00-088

APPLICATION BY: <b>DCRM-13-069-D</b> DANA B. RELYEA	LOCATION A PROPOSED RIP RAP REVETMENT AT 1524 RELYEA AVE. LOCATED ON SIMPSON CREEK JAMES ISLAND CHARLESTON COUNTY SOUTH CAROLINA	SHT. NAME  PLAN AND PROFILE	SHT. NO.  5 OF 5
ADDRESS: 1524 RELYEA AVENUE			
DATE: FEBRUARY 25, 2013			
REVISED:			

# DHEC-OCRM CRITICAL LINE STATEMENT


THE AREA SHOWN ON THIS PLAT IS A REPRESENTATION OF DEPARTMENT PERMIT AUTHORITY ON THE SUBJECT PROPERTY. CRITICAL AREAS BY THEIR NATURE ARE DYNAMIC AND SUBJECT TO CHANGE OVER TIME. BY DELINEATING THE PERMIT AUTHORITY OF THE DEPARTMENT, THE DEPARTMENT IN NO WAY WAIVES ITS RIGHT TO ASSERT PERMIT JURISDICTION AT ANY TIME IN ANY CRITICAL AREA ON THE SUBJECT PROPERTY, WHETHER SHOWN HEREON OR NOT.

cal eais# 70697

D. J. Thompson  
SIGNATURE

7/29/2010  
DATE

THE CRITICAL LINE SHOWN ON THIS PLAT IS VALID FOR FIVE YEARS FROM THE DATE OF THIS SIGNATURE, SUBJECT TO THE CAUTIONARY LANGUAGE ABOVE.

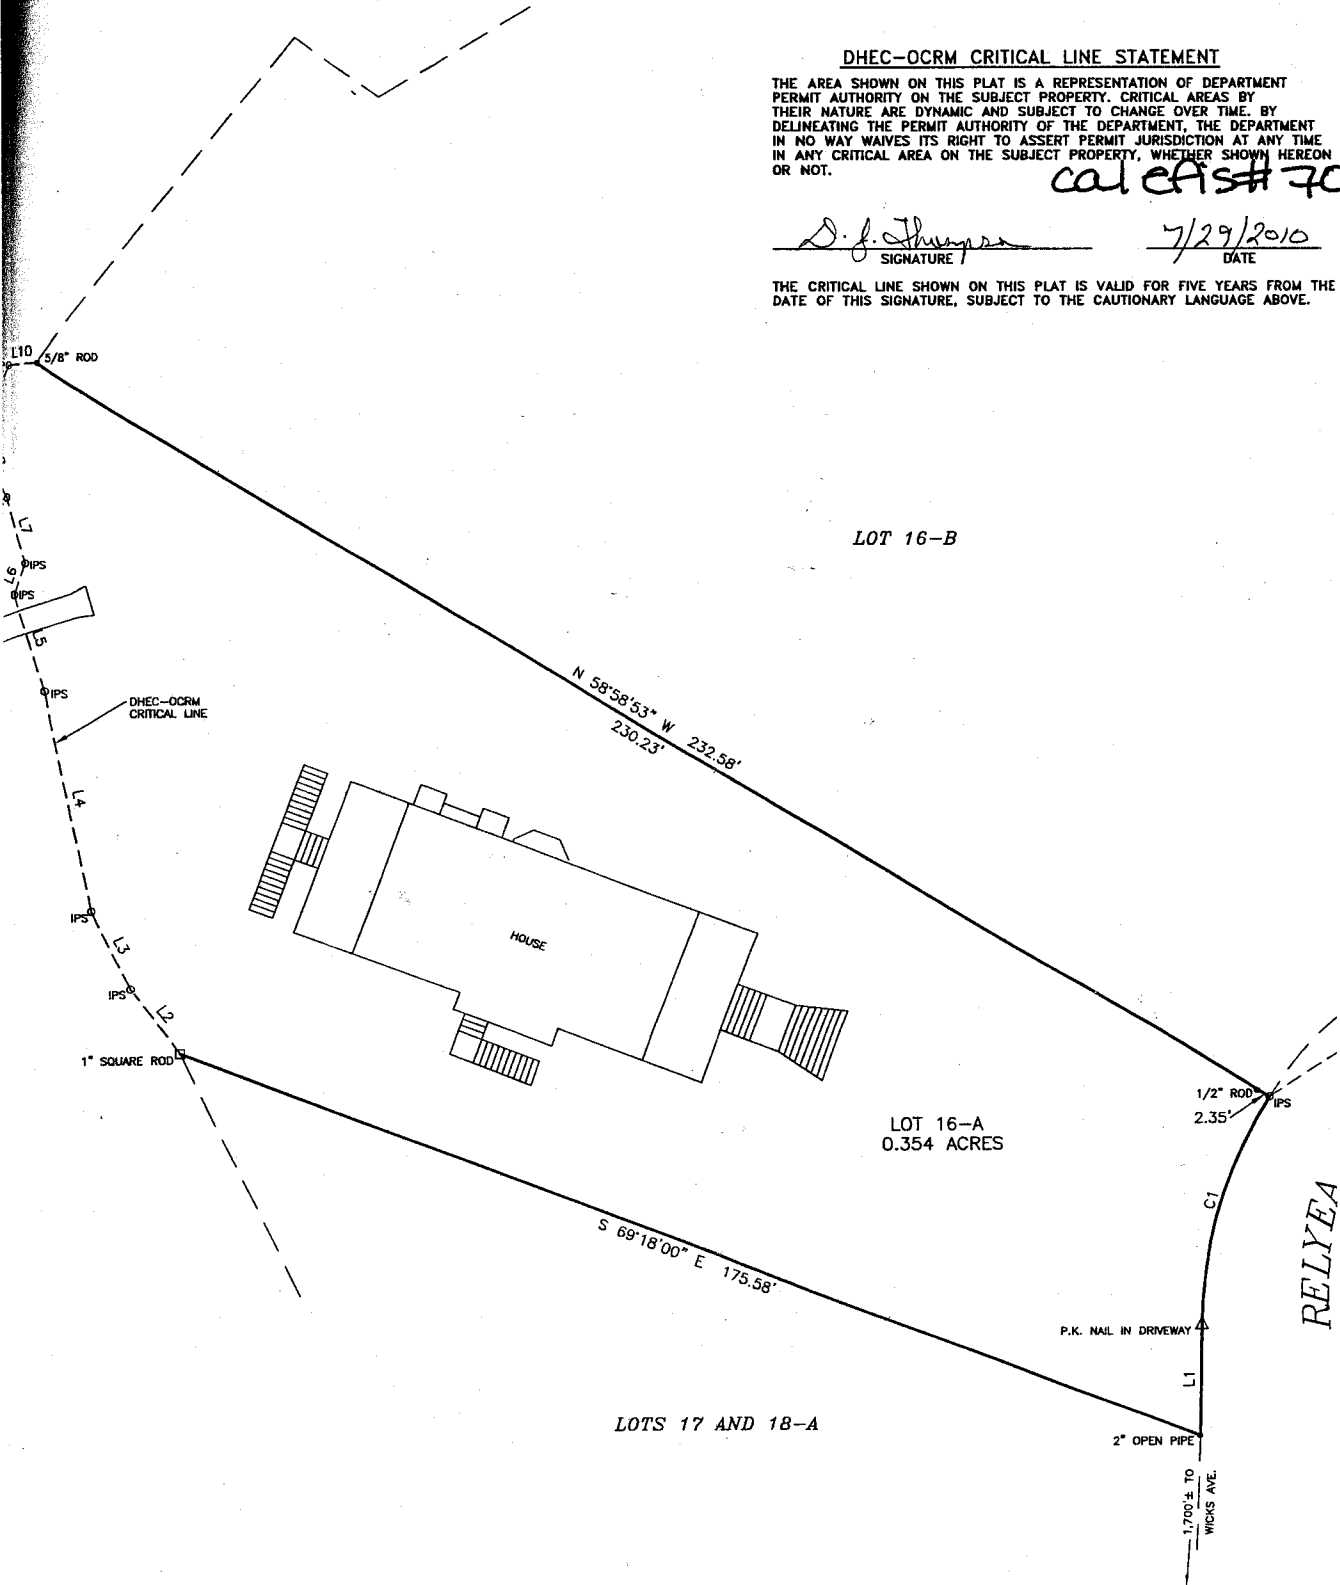


A CRITICAL LINE SURVEY OF 1524 RELVEA AVENUE LOT 16-A OF THE CLARK'S POINT S/D, LOCATED IN THE TOWN OF JAMES ISLAND, CHARLESTON COUNTY, SOUTH CAROLINA NOW OWNED BY DANA B. RELVEA

OCRM-13-069-D

- NOTES: 1. TMS #426-05-00-088.  
2. IRON PIPES FOUND AT ALL CORNERS UNLESS OTHERWISE SHOWN.  
3. IPS = IRON PIPE SET. (1/2" REBAR)  
4. Δ = COMPUTED POINT UNLESS OTHERWISE SHOWN. (IRON NOT SET)  
5. PLAT REFERENCE: BOOK DB PAGE 30.

RING	DELTA ANGLE
1" E	30°53'57"



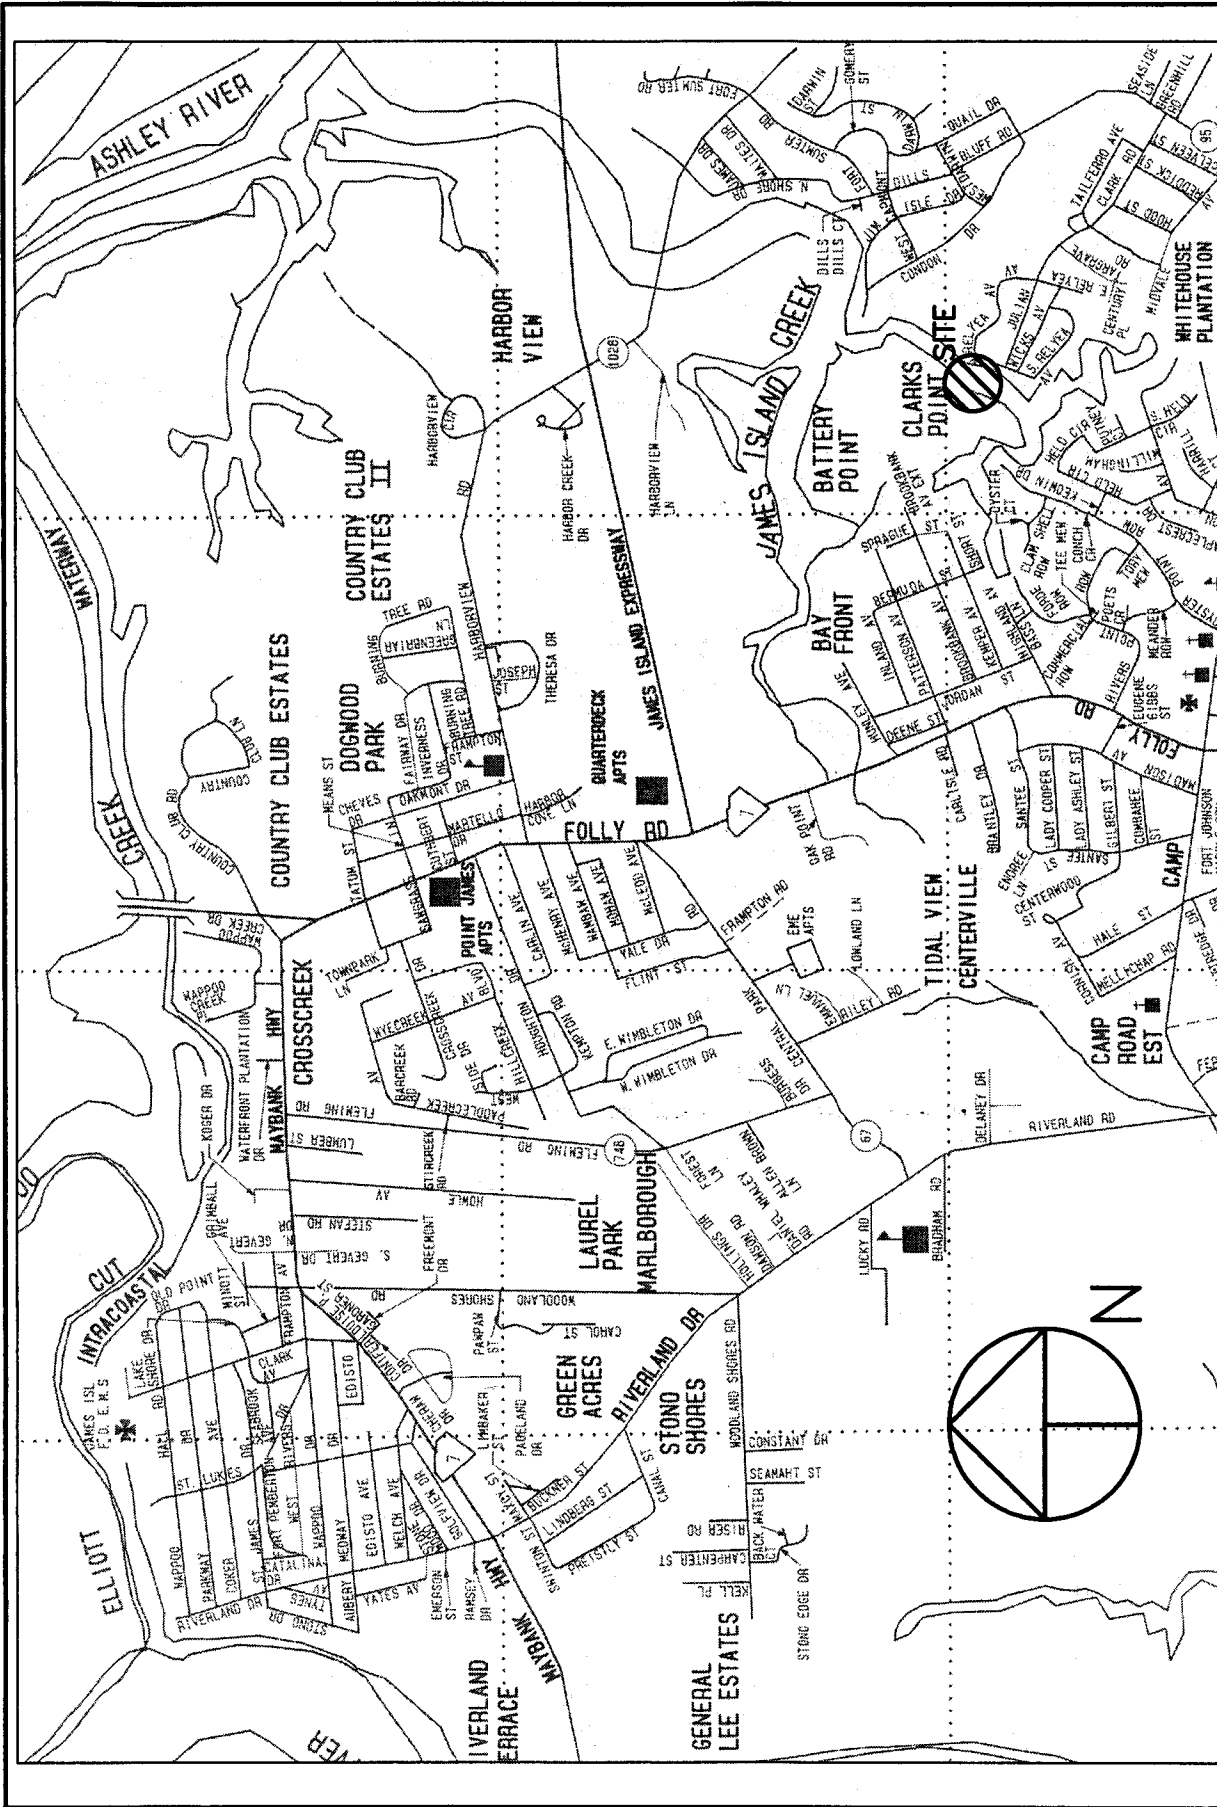


ADJOINING PROPERTY OWNERS:  
 1. ALETA AND CHARLES RELYEA, JR. (LOT 16-B)  
 2. KIM AND STEPHEN JOHNSTON (LOT 17 & 18-A)

OCRM-13-069-D

TMS #426-05-00-088

APPLICATION BY: DANA B. RELYEA	LOCATION A PROPOSED RIP RAP REVETMENT AT 1524 RELYEA AVE. LOCATED ON SIMPSON CREEK	SHT. NAME	SHT. NO.
ADDRESS: 1524 RELYEA AVENUE	LOCATION MAP		2 OF 5
DATE: FEBRUARY 25, 2013			
REVISED:			

JAMES ISLAND  
 CHARLESTON COUNTY  
 SOUTH CAROLINA

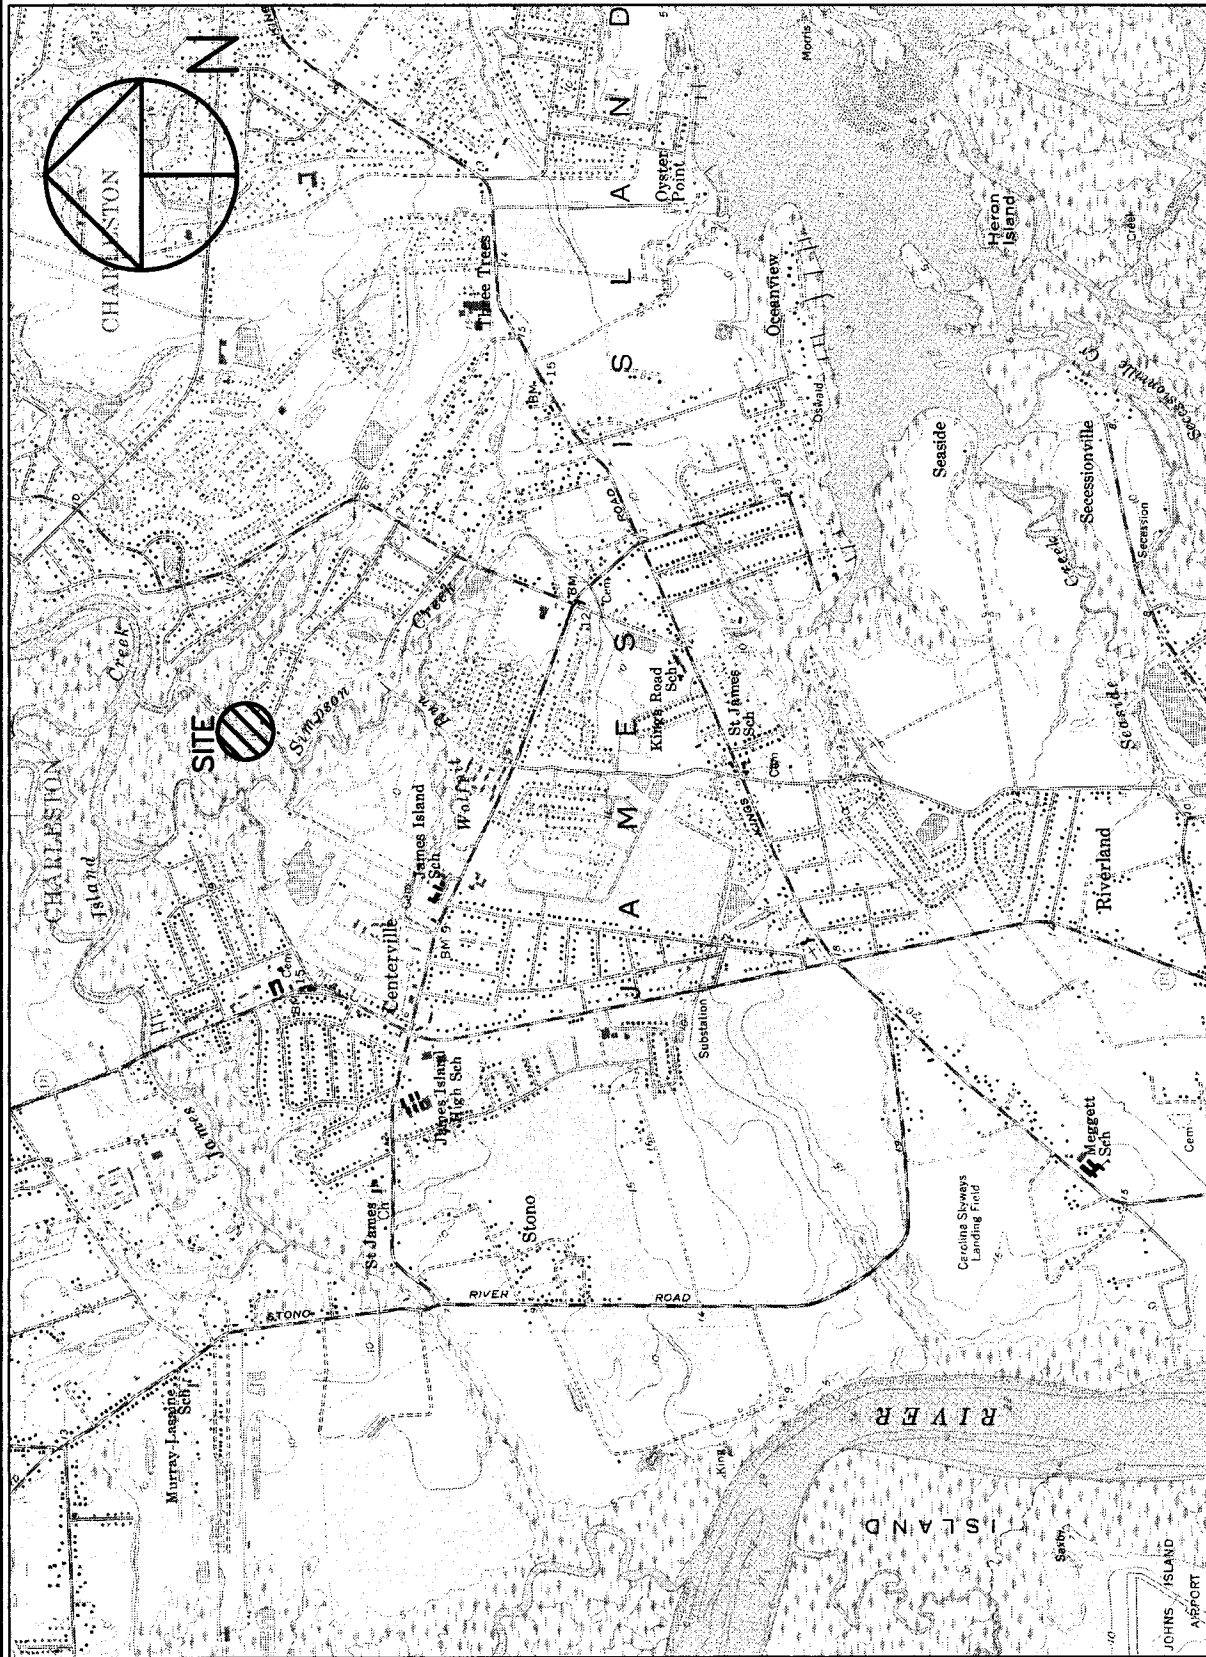

ADJOINING PROPERTY OWNERS:  
 1. ALETA AND CHARLES RELYEA, JR. (LOT 16-B)  
 2. KIM AND STEPHEN JOHNSTON (LOT 17 & 18-A)

OCRM-13-069-D

TMS #426-05-00-088

APPLICATION BY: DANA B. RELYEA  ADDRESS: 1524 RELYEA AVENUE  DATE: FEBRUARY 25, 2013  REVISED:	LOCATION  A PROPOSED RIP RAP REVETMENT AT 1524 RELYEA AVE. LOCATED ON SIMPSON CREEK JAMES ISLAND CHARLESTON COUNTY SOUTH CAROLINA	SHT. NAME  JAMES ISLAND QUADRANGLE MAP  PROJECT LATITUDE/LONGITUDE: LATITUDE - 32°44'26.5" LONGITUDE - 79°57'15.1"	SHT. NO.  3 OF 5
---	---	---	------------------------